




SYD

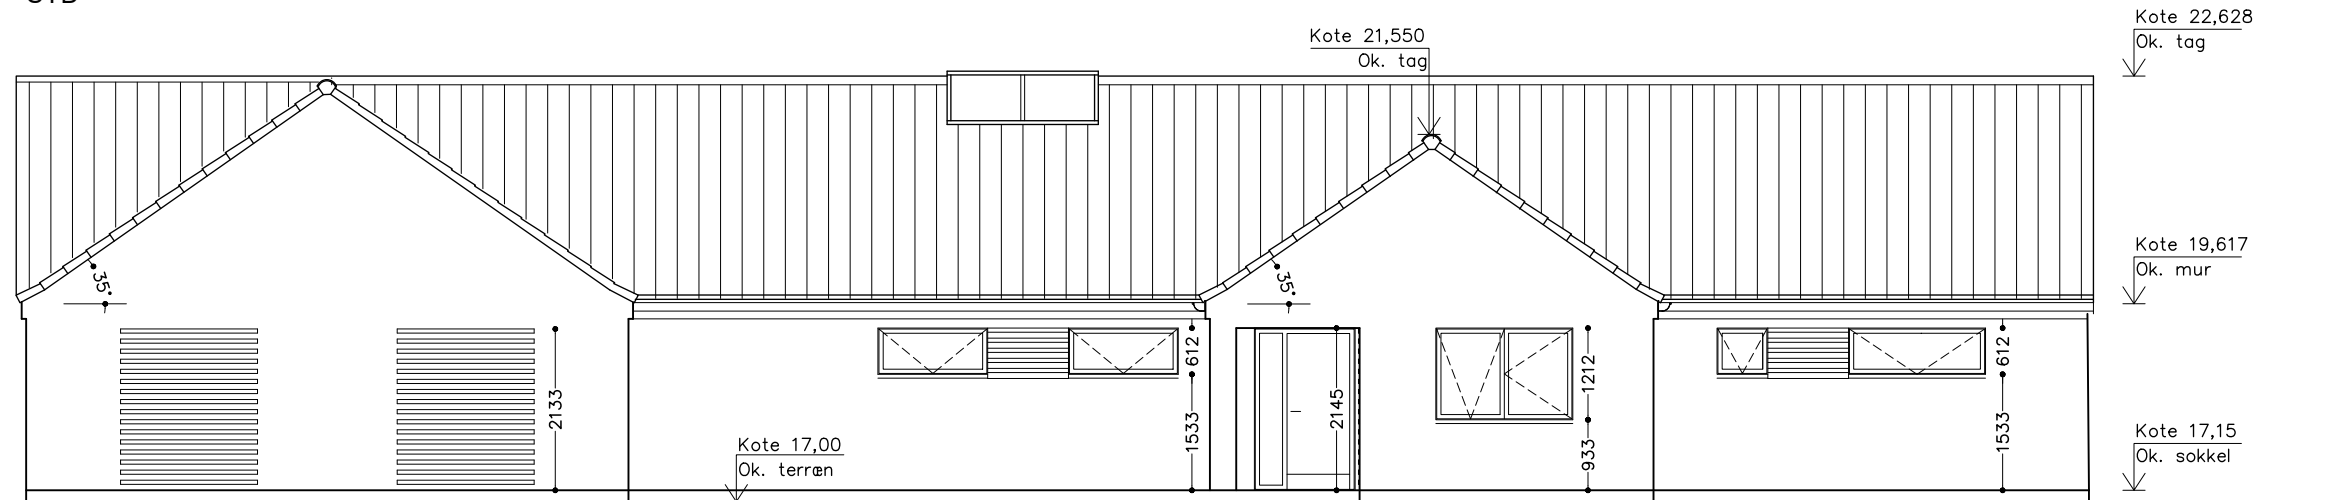

NORD

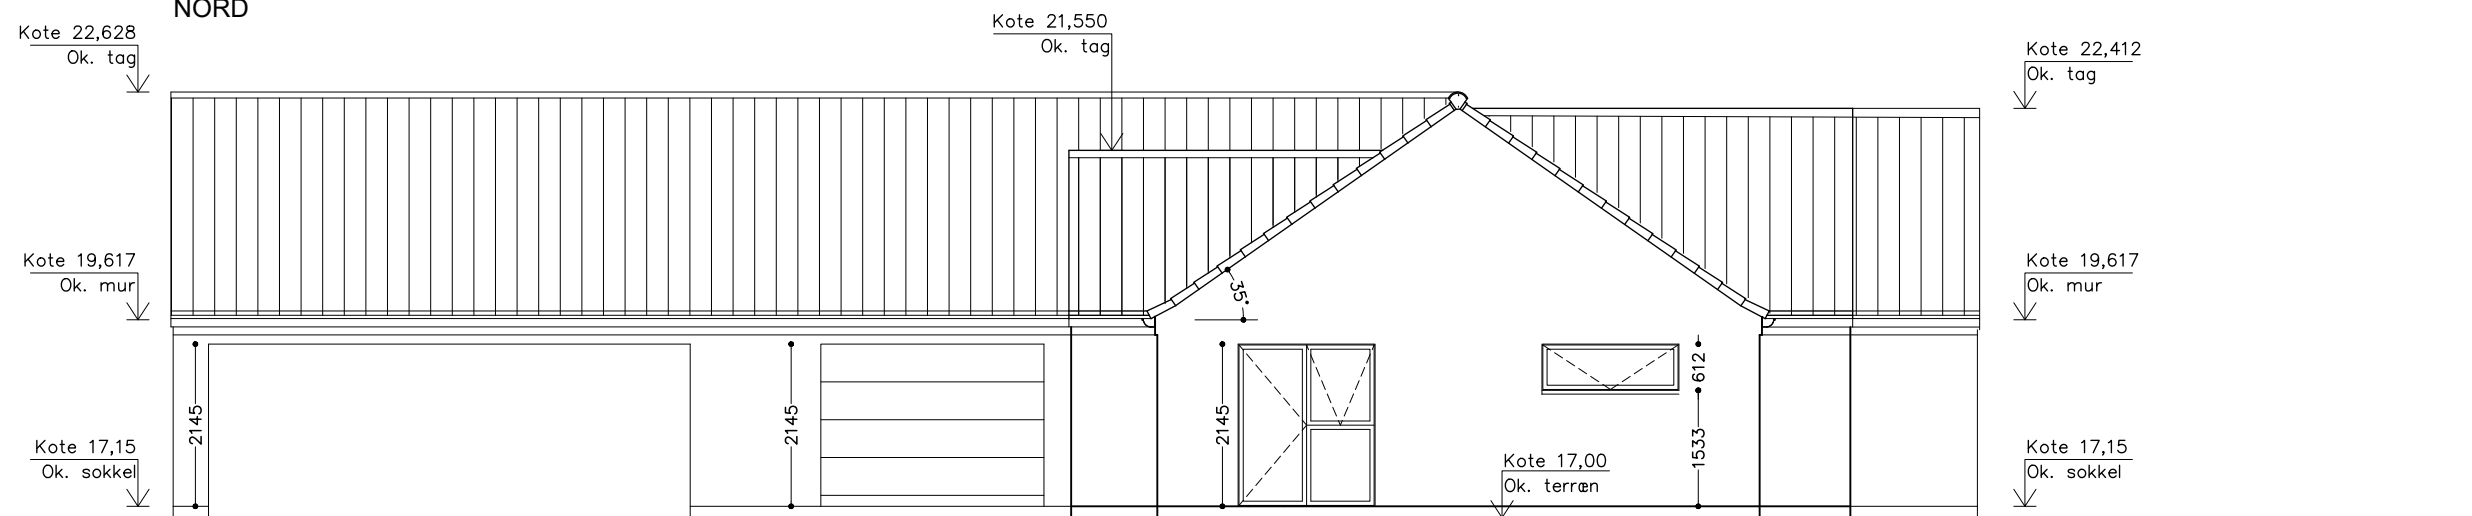

VEST

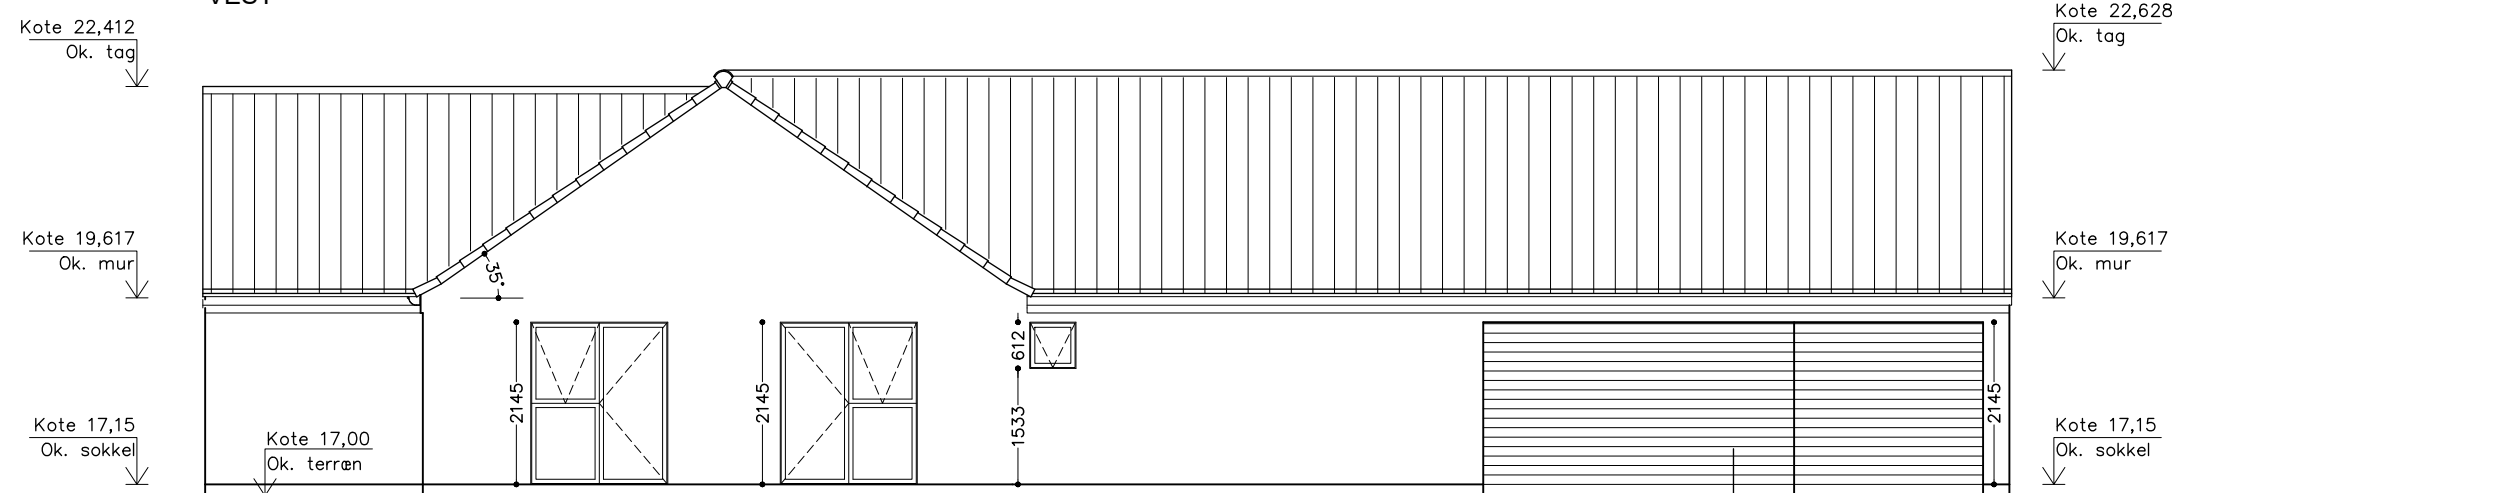

ØST

REVISIONER		
NR.	DATO	BESKRIVELSE

--	--	--

REVIDERET
PROJEKT

BYGHERRE:

STINE & HENRIK
TOFT

Kildeparken 16, 6740 Bramming
PROJEKT:

NYT HUS

Nørlundvej 3H, 6740 Bramming
Matr.nr.: 7af Hunderup By
EMNE:

FACADER

DATO:	SAG NR.:
12.12.2023	23101
MÅL:	TEGN. NR.:
1 : 100	
TEGN. AF:	A5
KKL	
KONTROL AF:	